



REVISION	DATE
Conf. to HF	3.9.1

DIST.	COUNTY	ROUTE	SECTION	SHEET NO.	TOTAL SHEETS
IV	S.C.L.	2	B	(101)	

No.	Grantor	Area Acquired (A.C.E.)		Type Deed	Recordation		Remarks
		Total	R/W		Date	Book	
1.00	Clifford C. Barnhart et al	1.063	1.063	F	12-22-37	858	150 Parcel 1
1.01	"	1.122	1.122	F	12-22-37	858	150 "
1.02	"	0.036	0.036	F	12-23-37	851	1546 "
1.01	Claude J. Moore	0.470	0.470	F	1-9-38	857	1303
1.01	San Jose Abstract & Title Insurance Co.	0.947	0.947	F	1-20-37	848	496
40432	State to City of San Jose			Rel.	9-9-88	K674	2057 Seg. 7

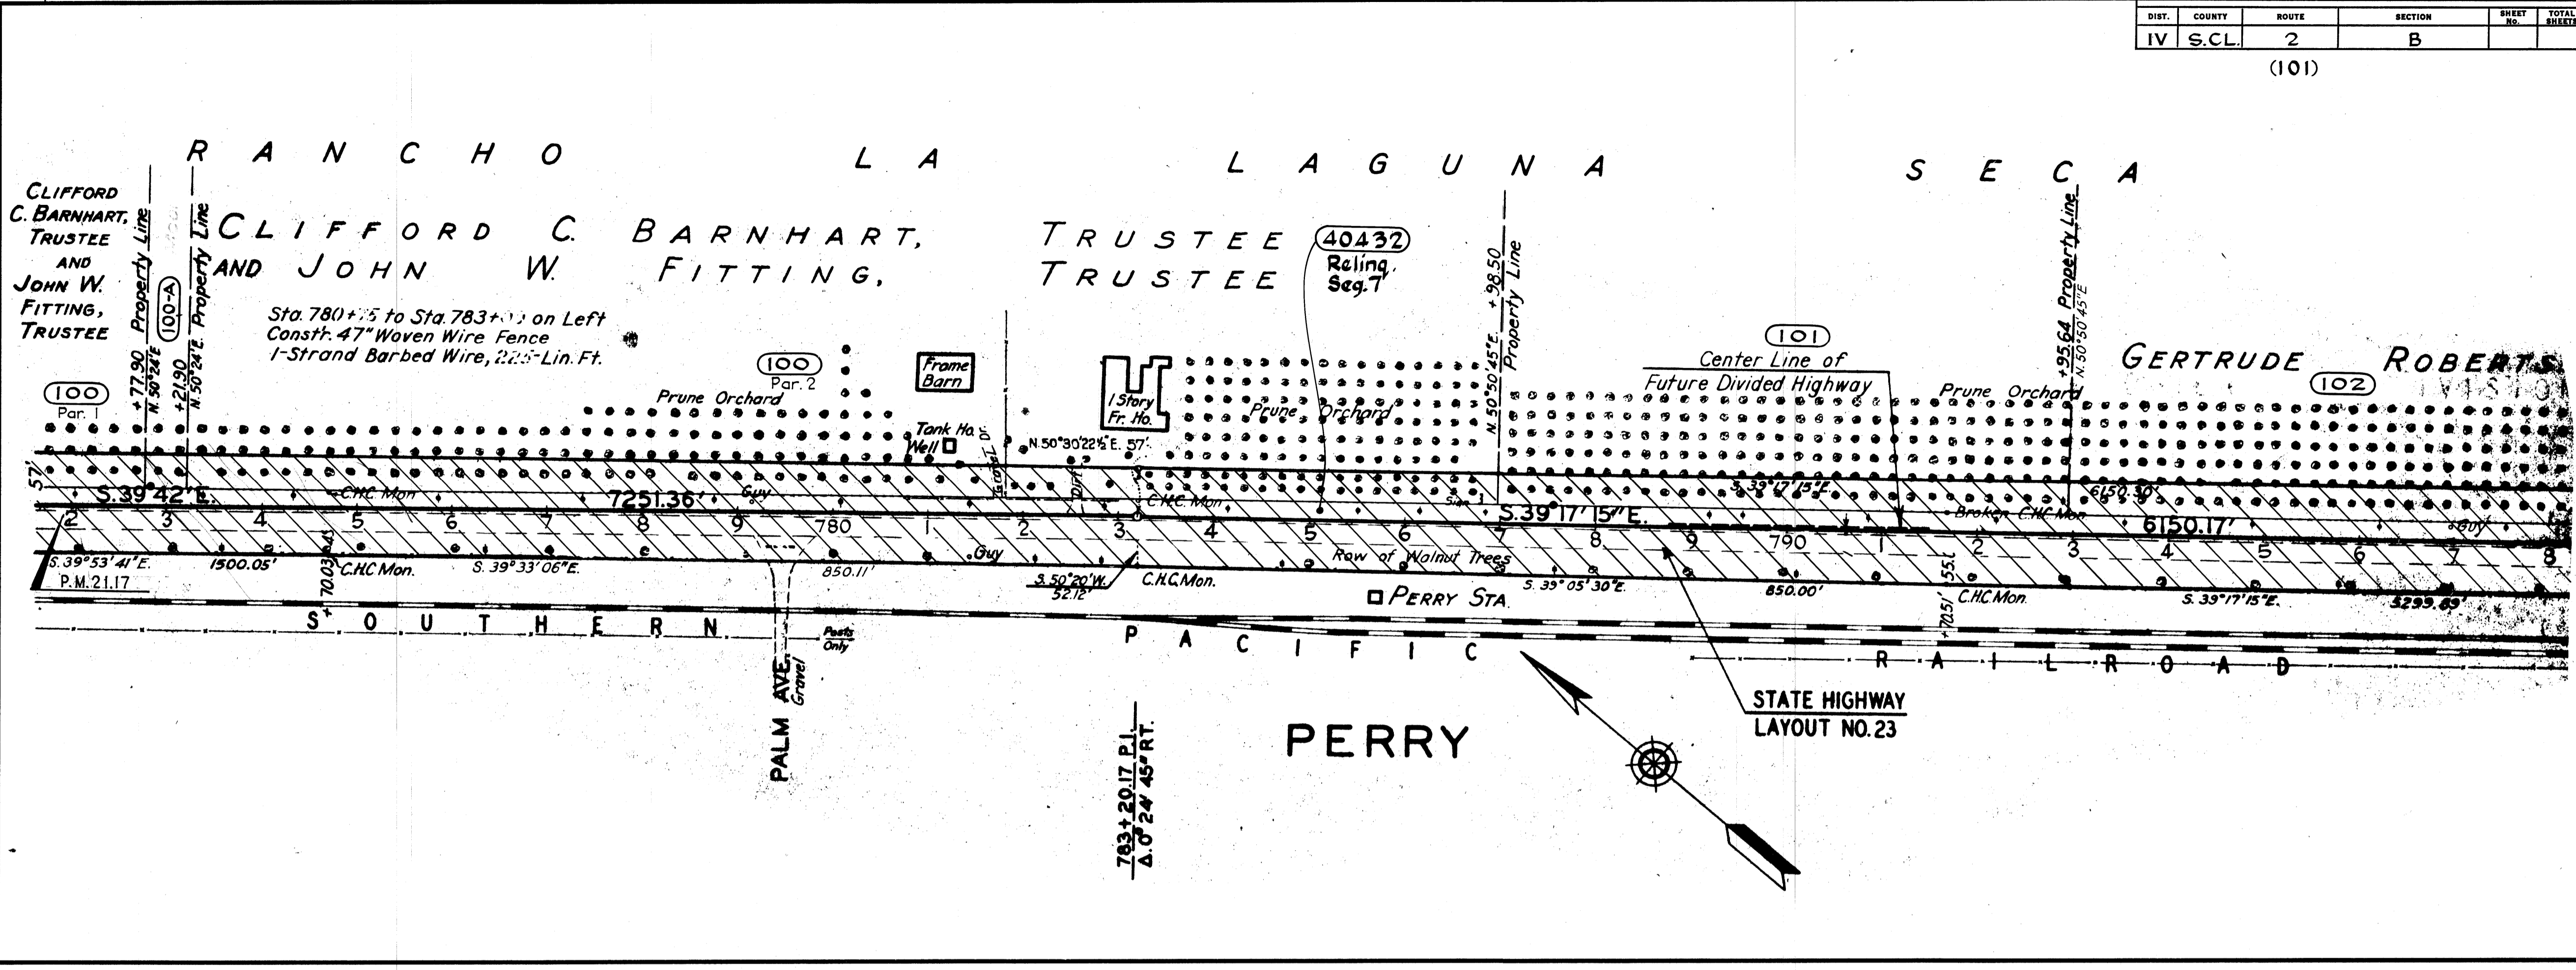

No.	Grantor	Area Acquired (A.C.E.)		Type Deed	Recordation		Remarks
		Total	R/W		Date	Book	
1.02	Gertrude Robert	0.947	0.947	F	11-20-37	848	496
1.03	Ida Jane Shepard	0.876	0.876	F	15-11-38	875	224
1.04	Margaret Battaglia et vir	0.934	0.934	F	15-28-38	874	507
1.04	"			Easmt	5-28-38	874	506
1.04	Pacific Gas & Electric Co.			Agree	3-9-38	861	520
40432	State to City of San Jose			Rel.	9-9-88	K674	2057 Seg. 7

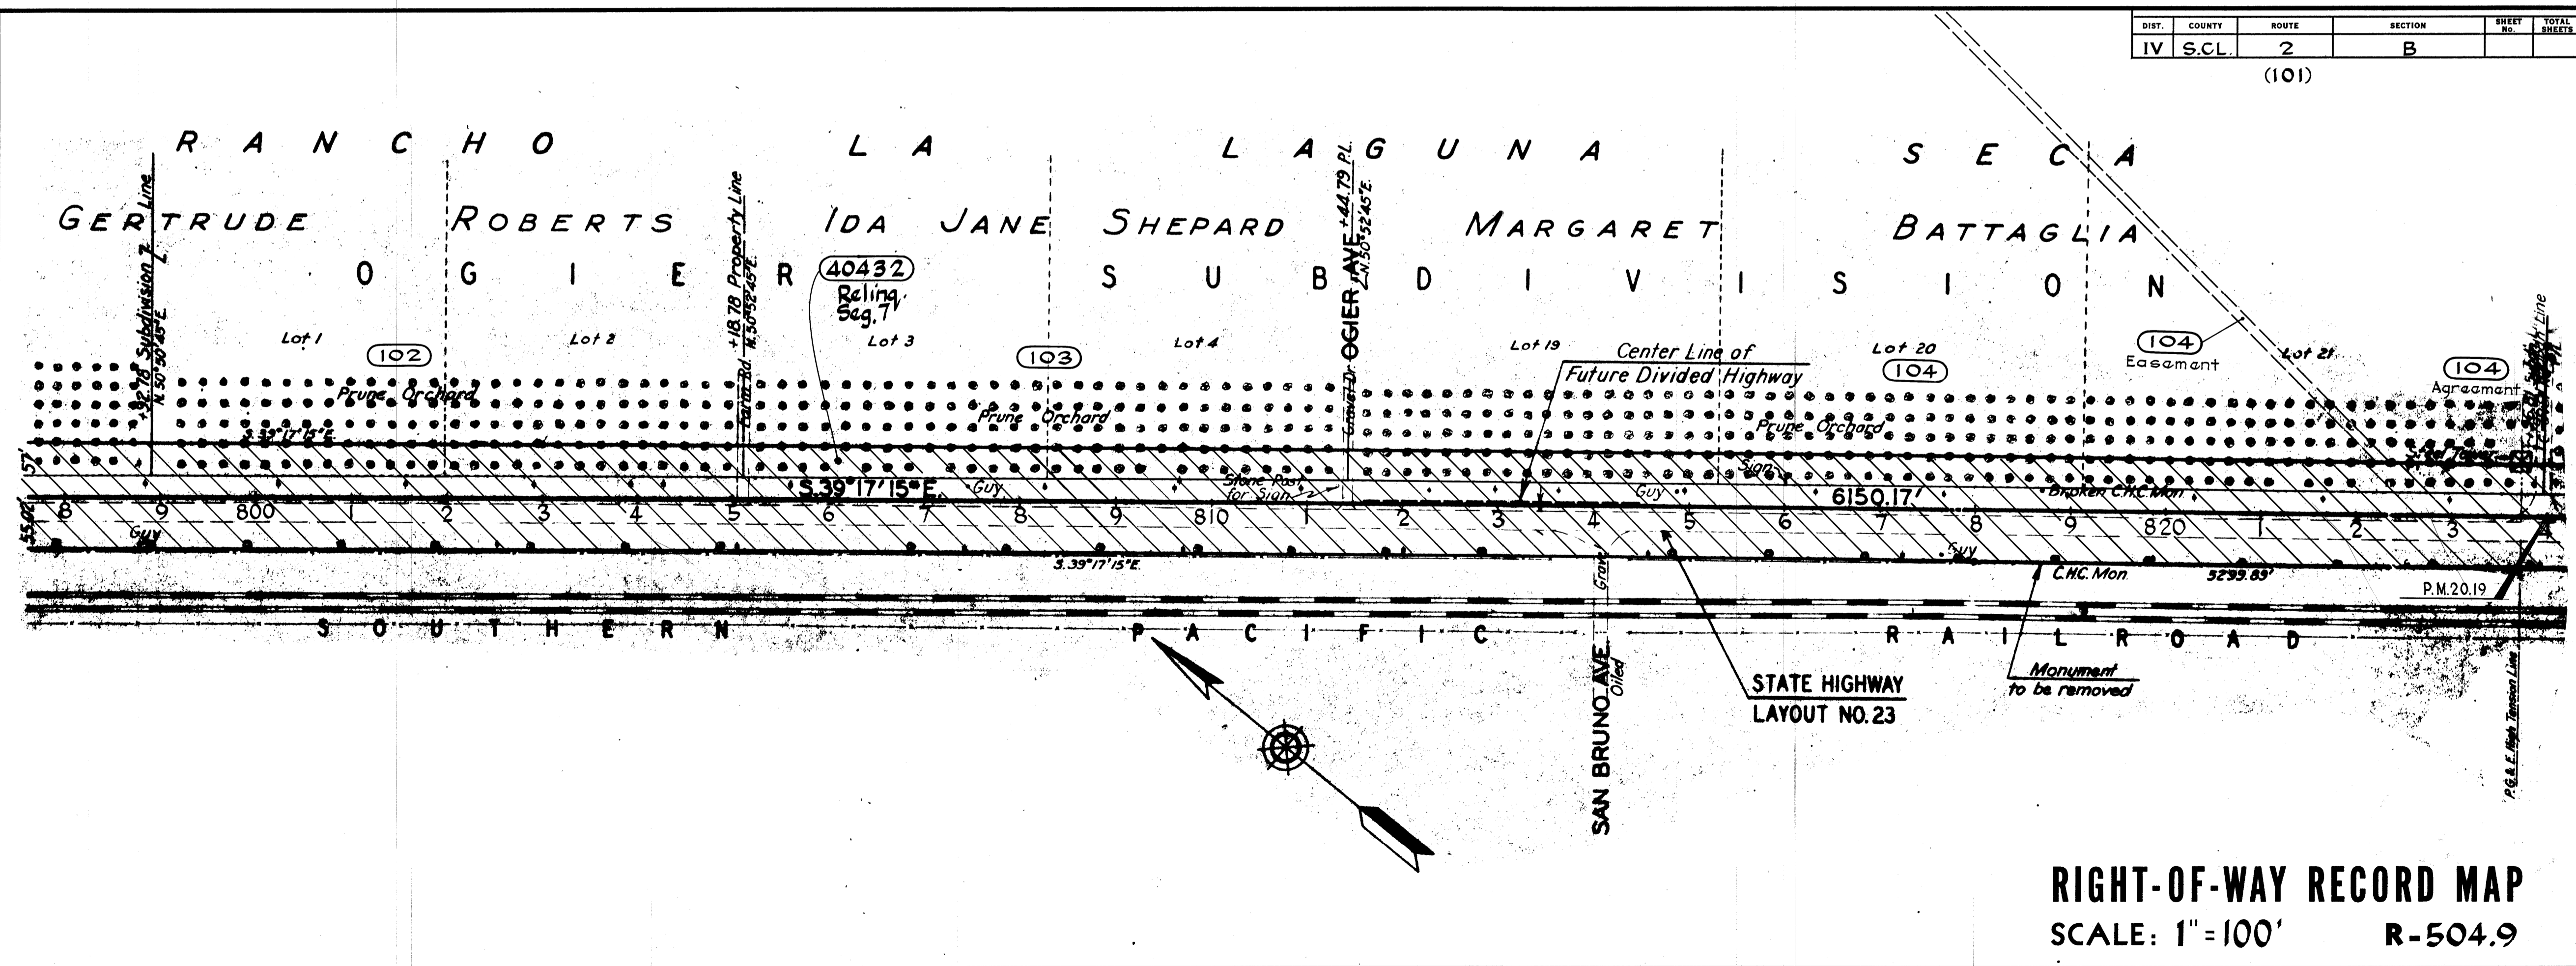

RIGHT-OF-WAY RECORD MAP
 SCALE: 1"=100'
 R-504.9

R504011