



REVISION	DATE
Conform to HF	3-94

No.	Grantor	Area Acquired (A.C.±)		Type	Date	Recordation		Remarks
		R/W	Total			Book	Page	
105	Frank J. Polak et ux	1.732		F	5-9-38	873	475	
106	Ellen Winifred Fitzgerald et al	2.113		F	12-9-37	855	156	
	40432 State to County of Santa Clara			Rel.	10-1-87	K 312	179	Seg. 6
	40432 State to City of San Jose			Rel.	9-9-88	K 674	2057	Seg. 7 & 9

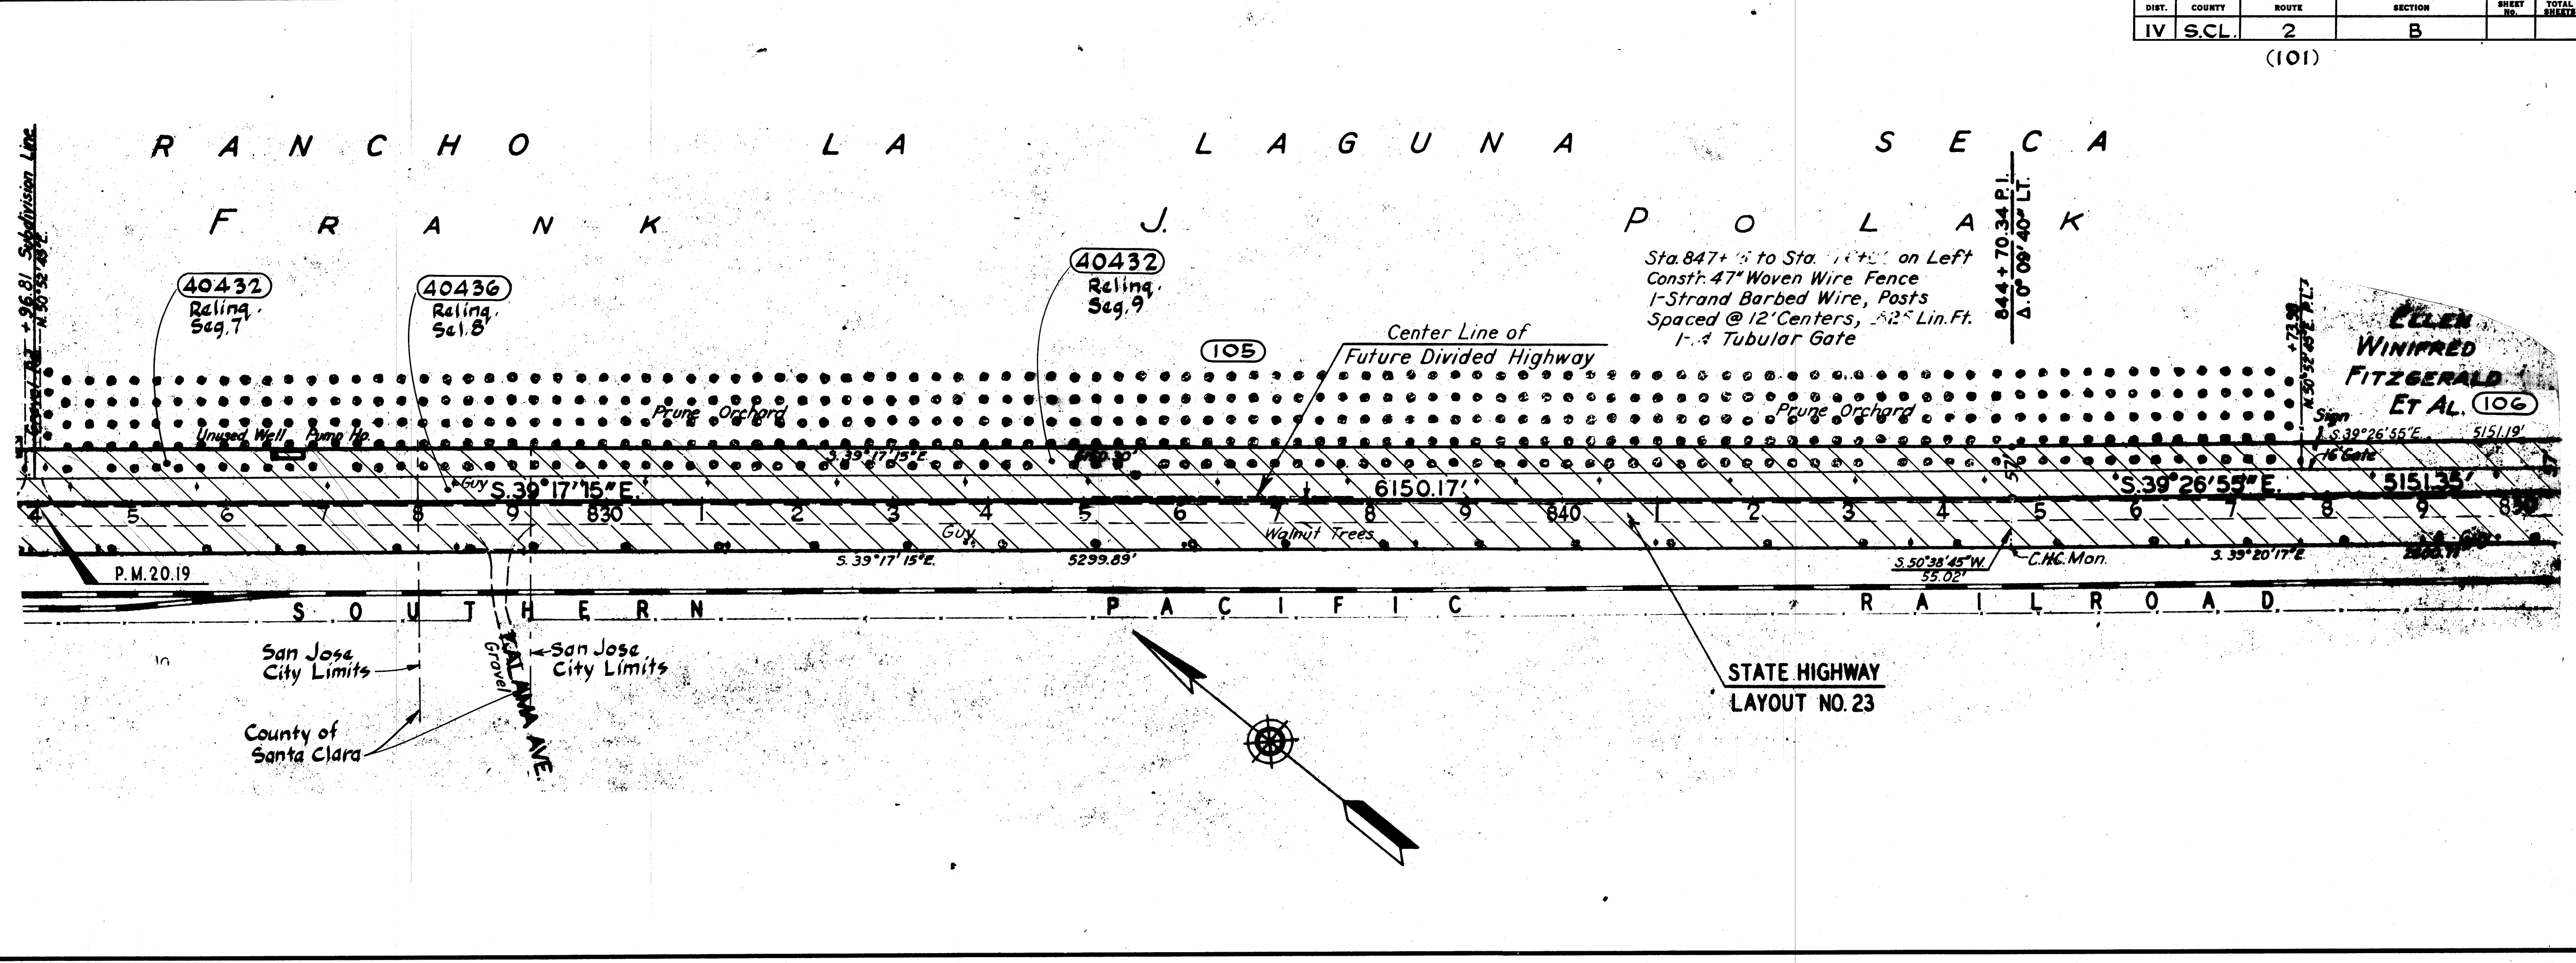

No.	Grantor	Area Acquired (A.C.±)		Type	Date	Recordation		Remarks
		R/W	Total			Book	Page	
106	Ellen Winifred Fitzgerald et al	2.113		F	12-9-37	855	156	
	40432 State to City of San Jose			Rel.	9-9-88	K 674	2057	Seg. 9

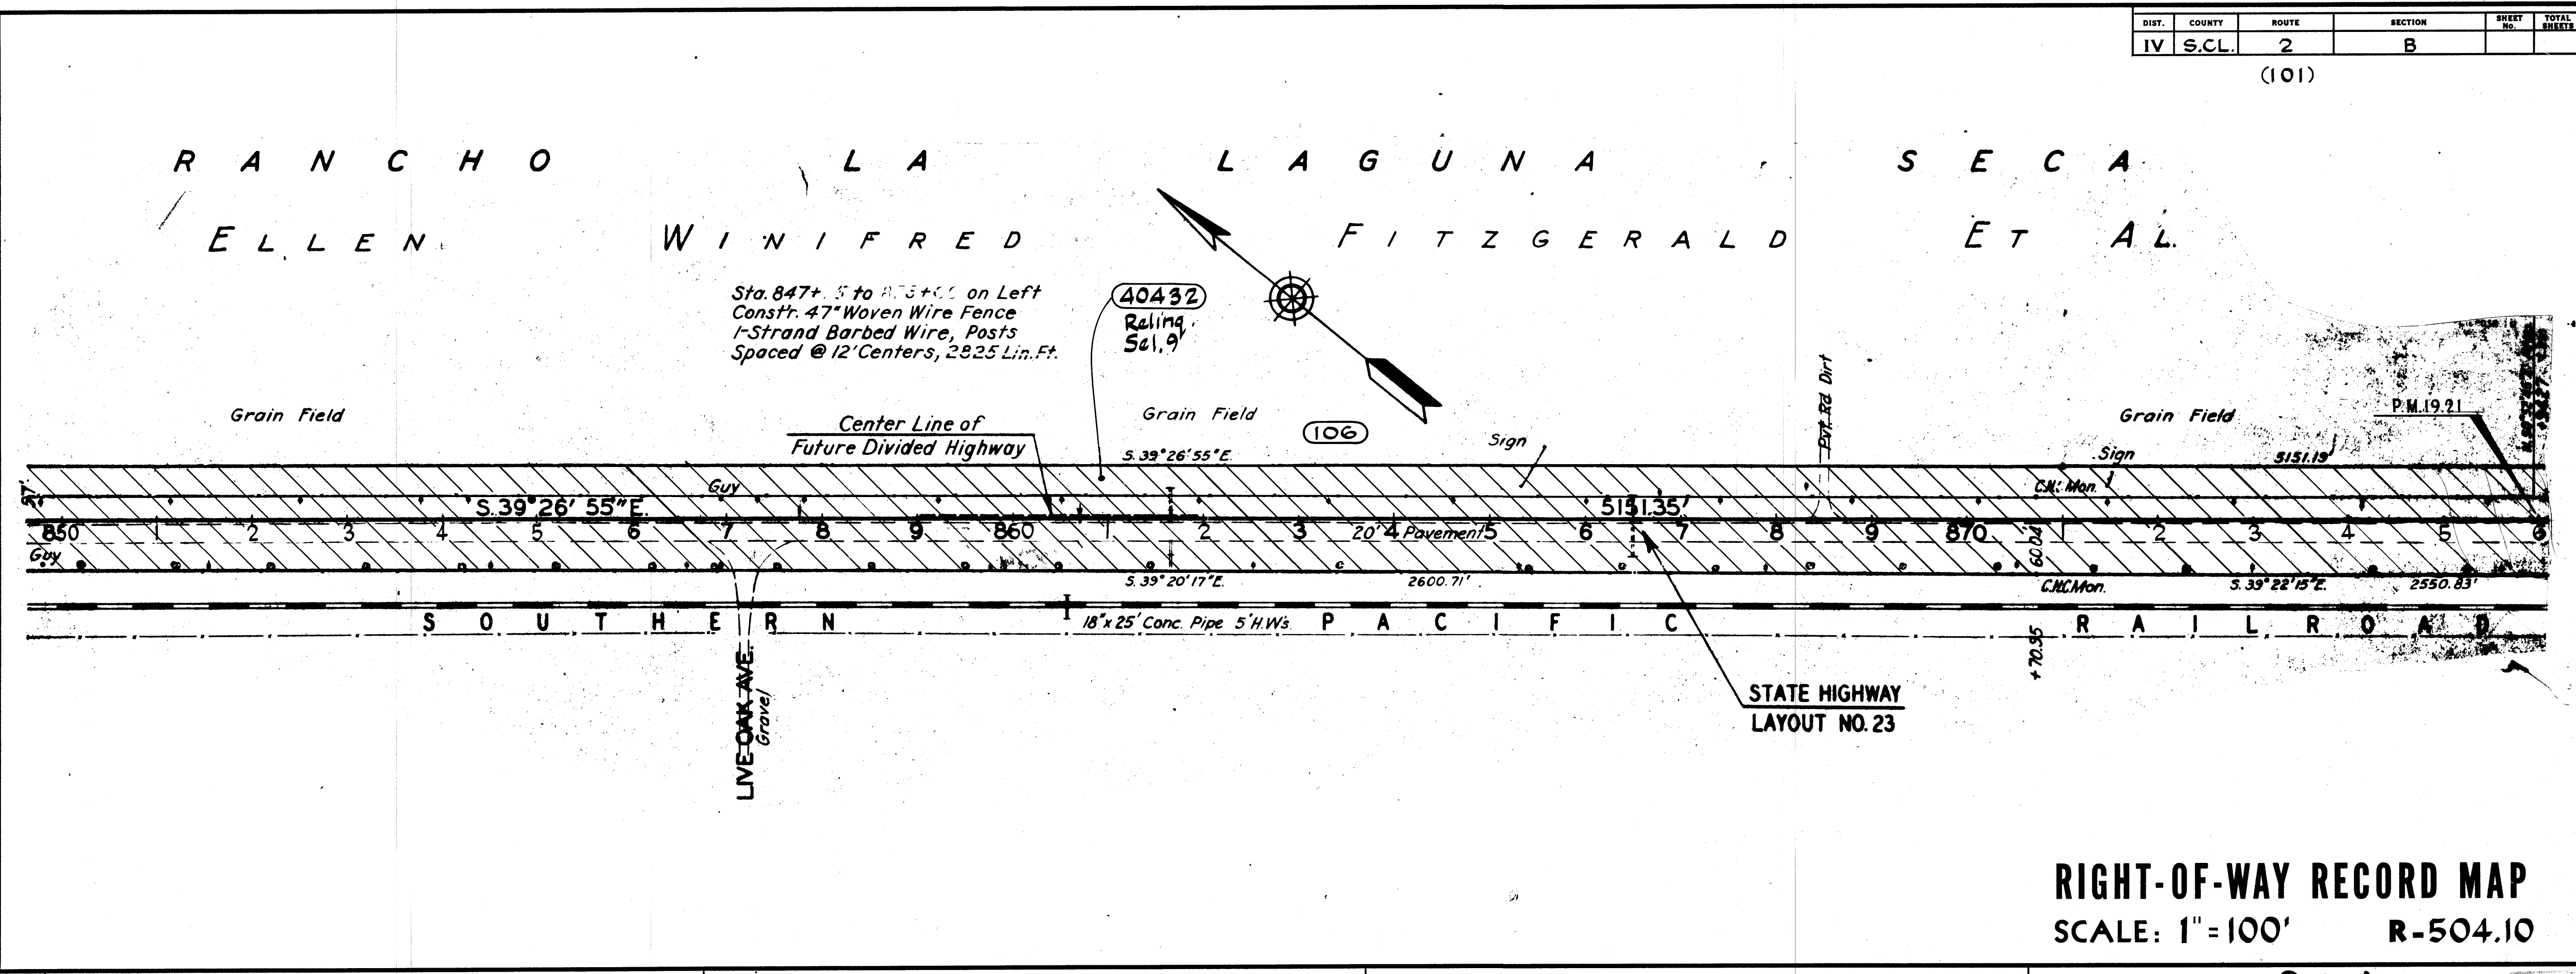

RIGHT-OF-WAY RECORD MAP
 SCALE: 1" = 100' R-504.10

R504012