


REVISIONS DATE  
 Added Rel. 4032G 9-75  
 Conforms to HF 3-91

DIST.	COUNTY	ROUTE	SECTION	SHEET NO.	TOTAL SHEETS
IV	S.C.L.	2	C	(101)	


No.	Grantor	Area Acquired (A.C.±)		Type Deed	Recordation			Remarks
		Total	R/W Excess		Date	Book	Page	
5.6	John A. Lundan	1.815		F	1-6-42	1074	133	
5.7	B. Settrini et ux	1.104		F	1-30-40	1006	309	
5.8	Edward J. Raine et ux	0.902		F	9-30-40	1000	383	
5.6-A	John A. Lundan	0.655						
5.7-A	B. Settrini et ux	0.408						
4032G	State vs. County Santa Clara				Rel. 6-3-75	443	301	Par. 5

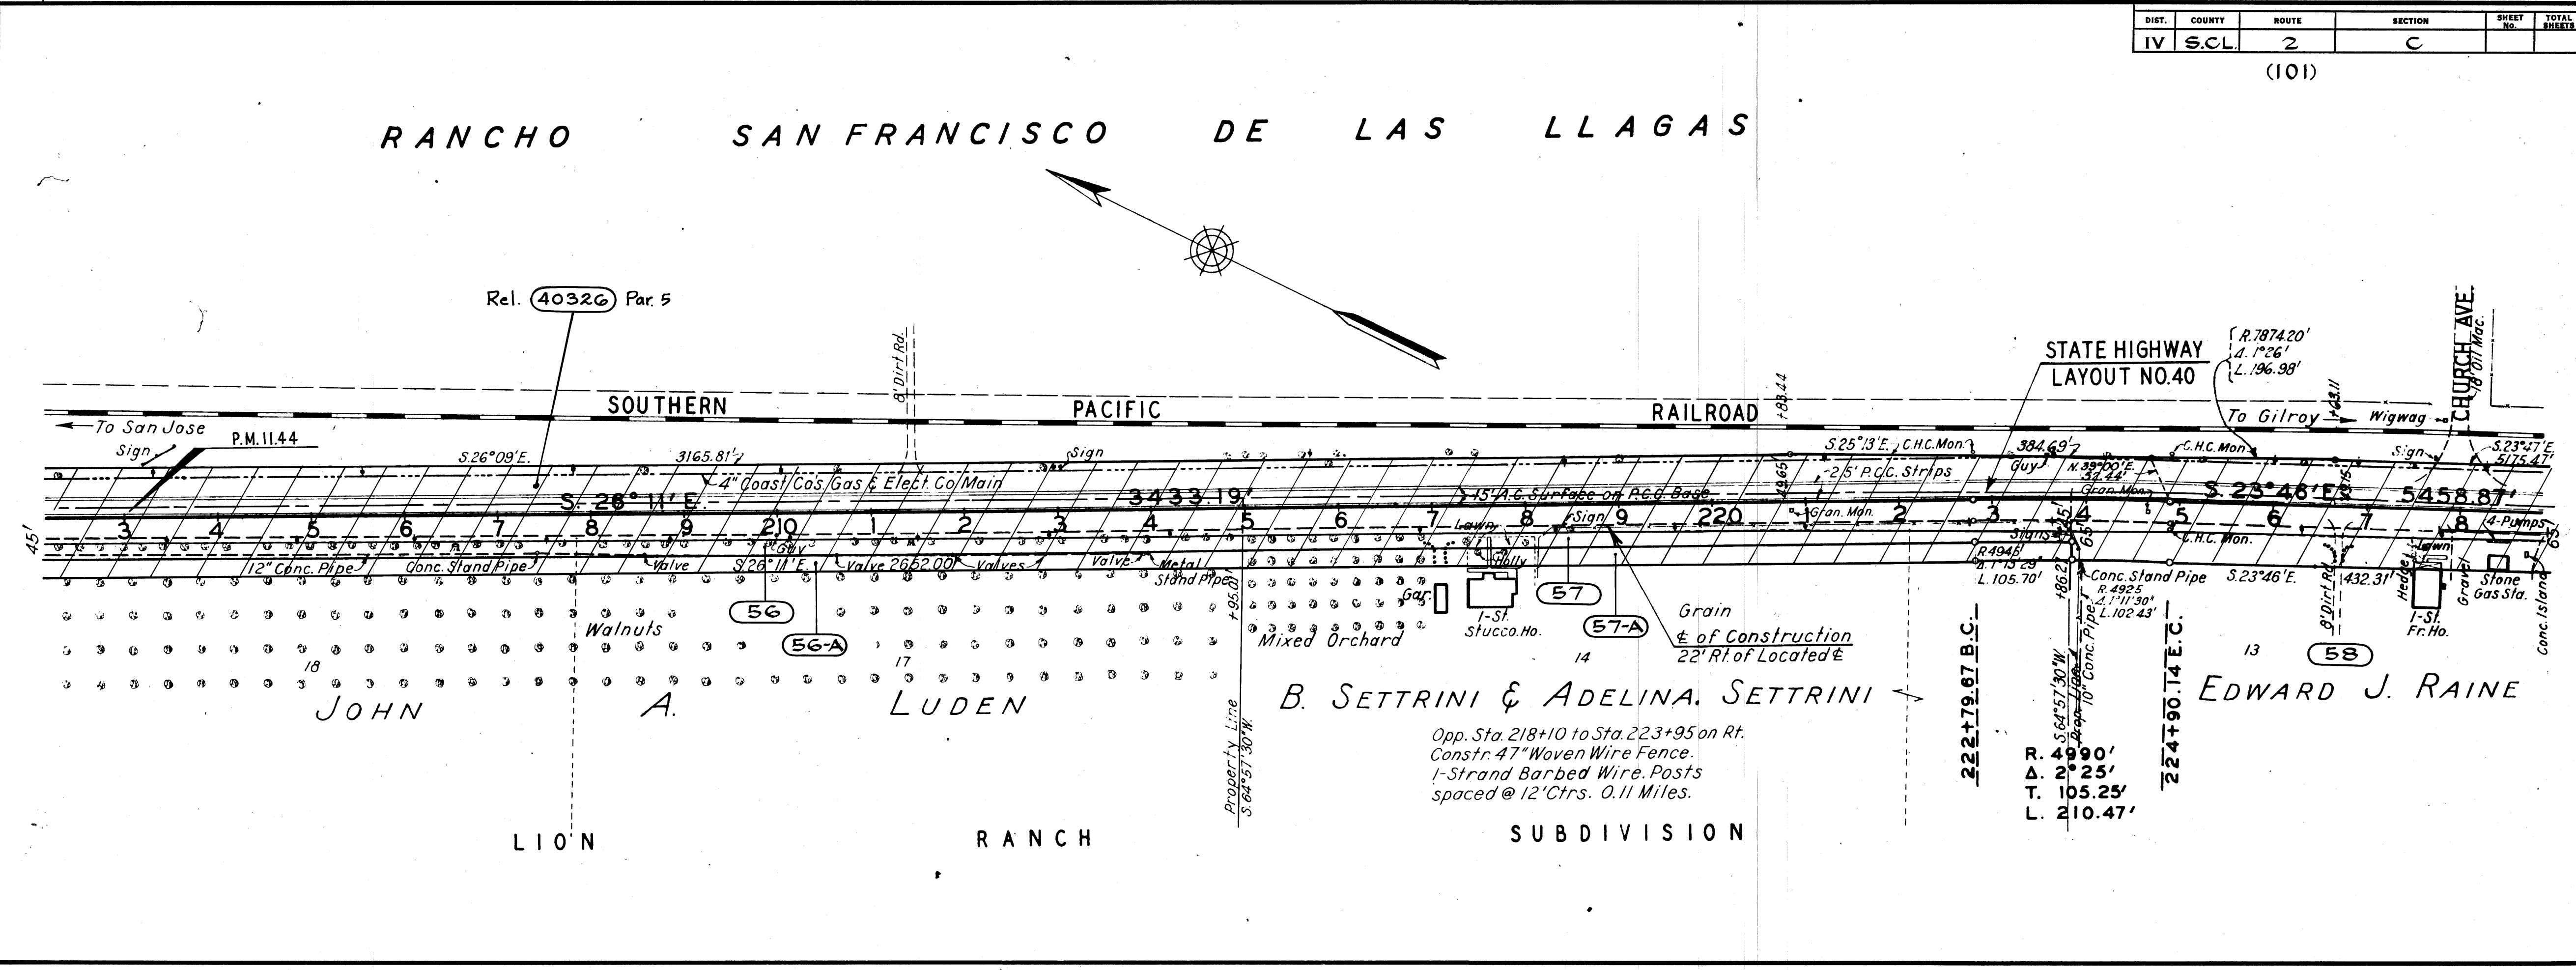

REVISIONS DATE  
 Added Rel. 4032G 9-75  
 Conforms to HF 3-91

DIST.	COUNTY	ROUTE	SECTION	SHEET NO.	TOTAL SHEETS
IV	S.C.L.	2	C	(101)	

No.	Grantor	Area Acquired (A.C.±)		Type Deed	Recordation			Remarks
		Total	R/W Excess		Date	Book	Page	
5.8	Edward J. Raine et ux	0.902		F	9-30-40	1000	583	
5.9	Odilla Knepper et ux	3.041		F	11-28-40	1015	178	
6.0	S. Patane et ux	0.863		F	3-4-41	1026	383	
6.1	C. R. Buck et ux	1.283		F	1-14-41	1017	440	
4032G	State vs. County of Santa Clara				Rel. 6-3-75	443	301	Par. 5

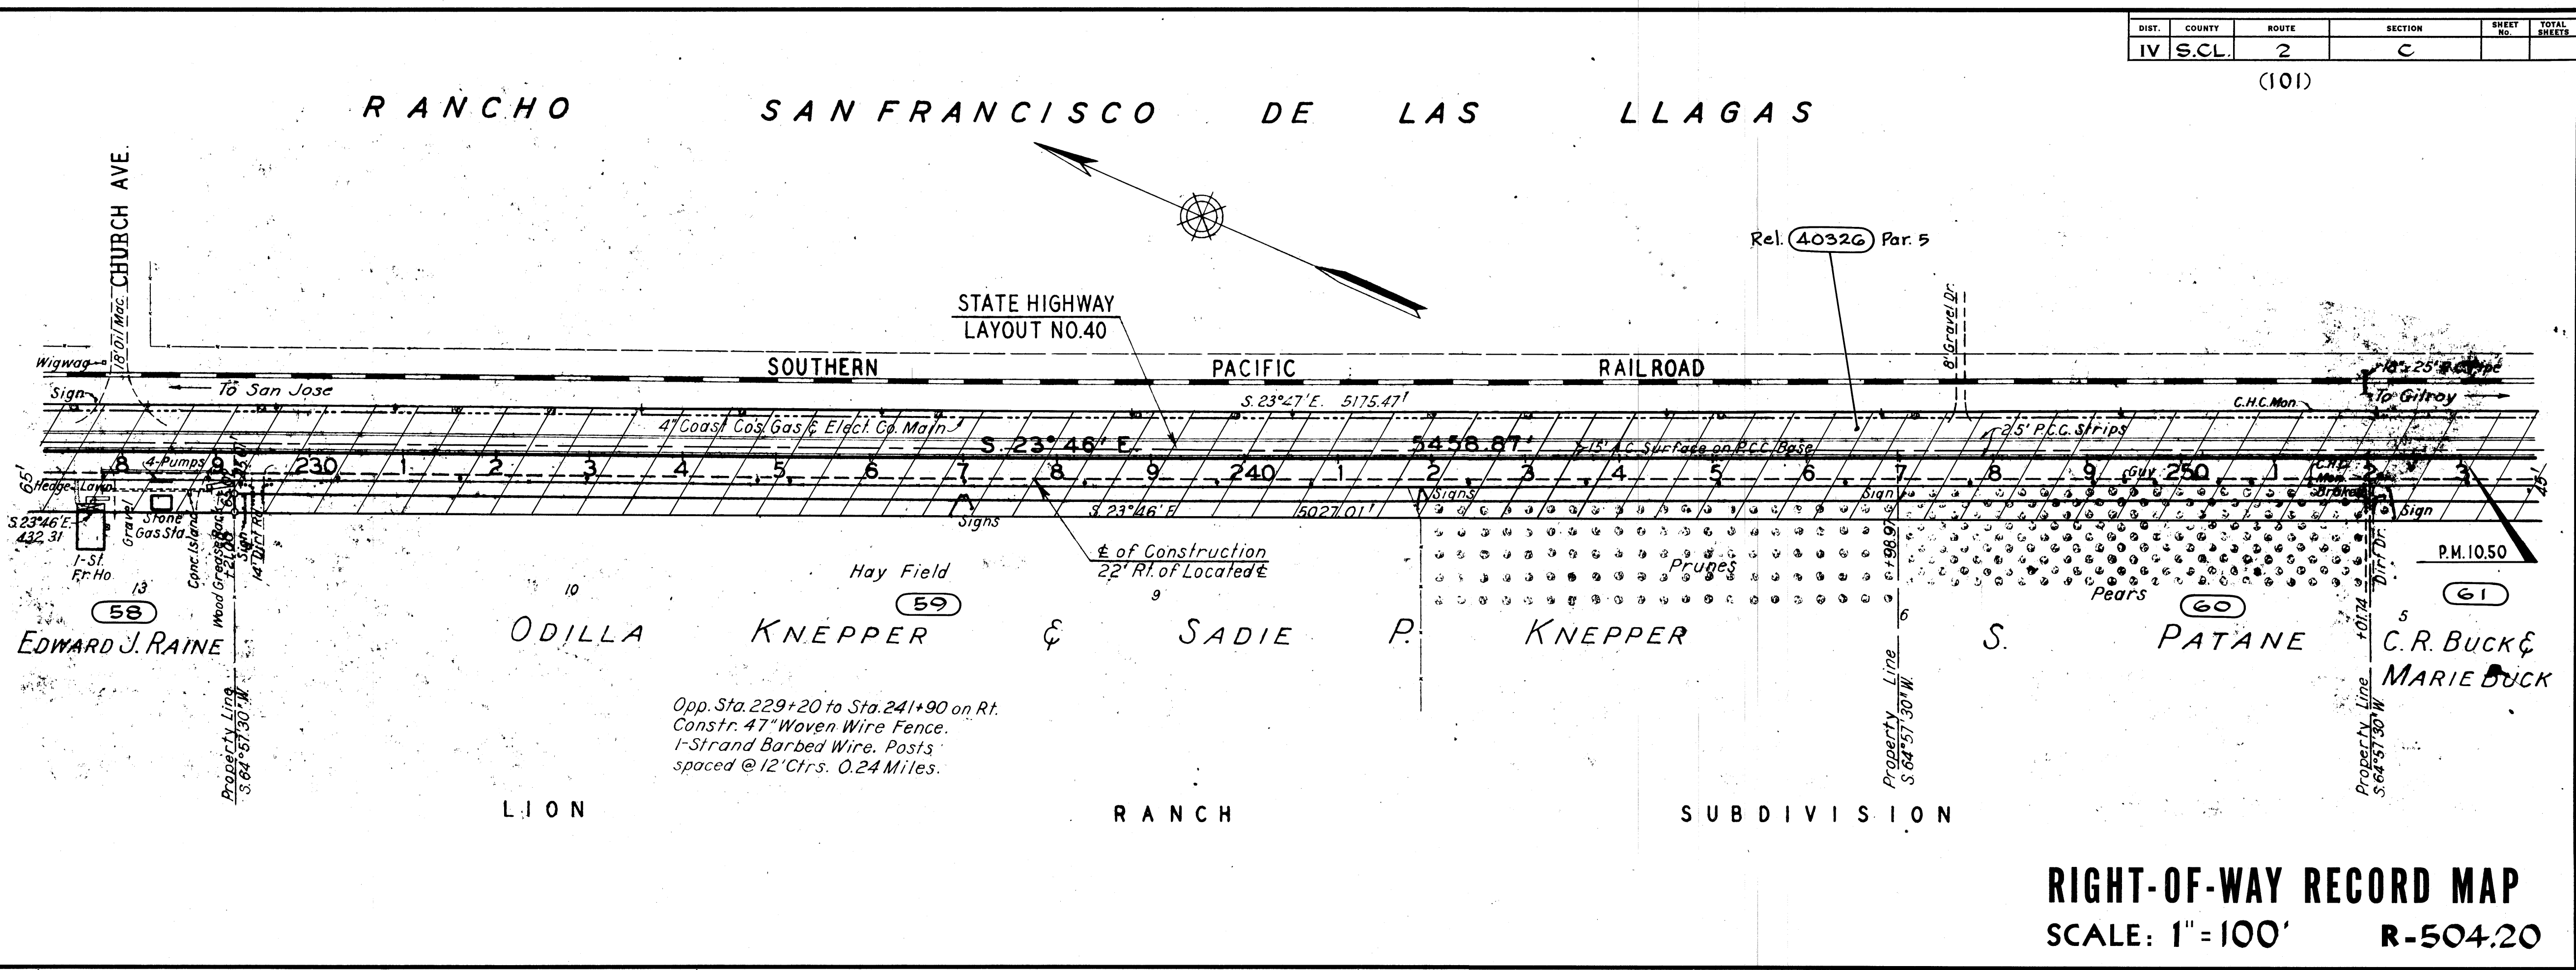

RIGHT-OF-WAY RECORD MAP  
 SCALE: 1"=100'  
 R-504.20

R504022